



Winchburgh Schools


Denominational Secondary School

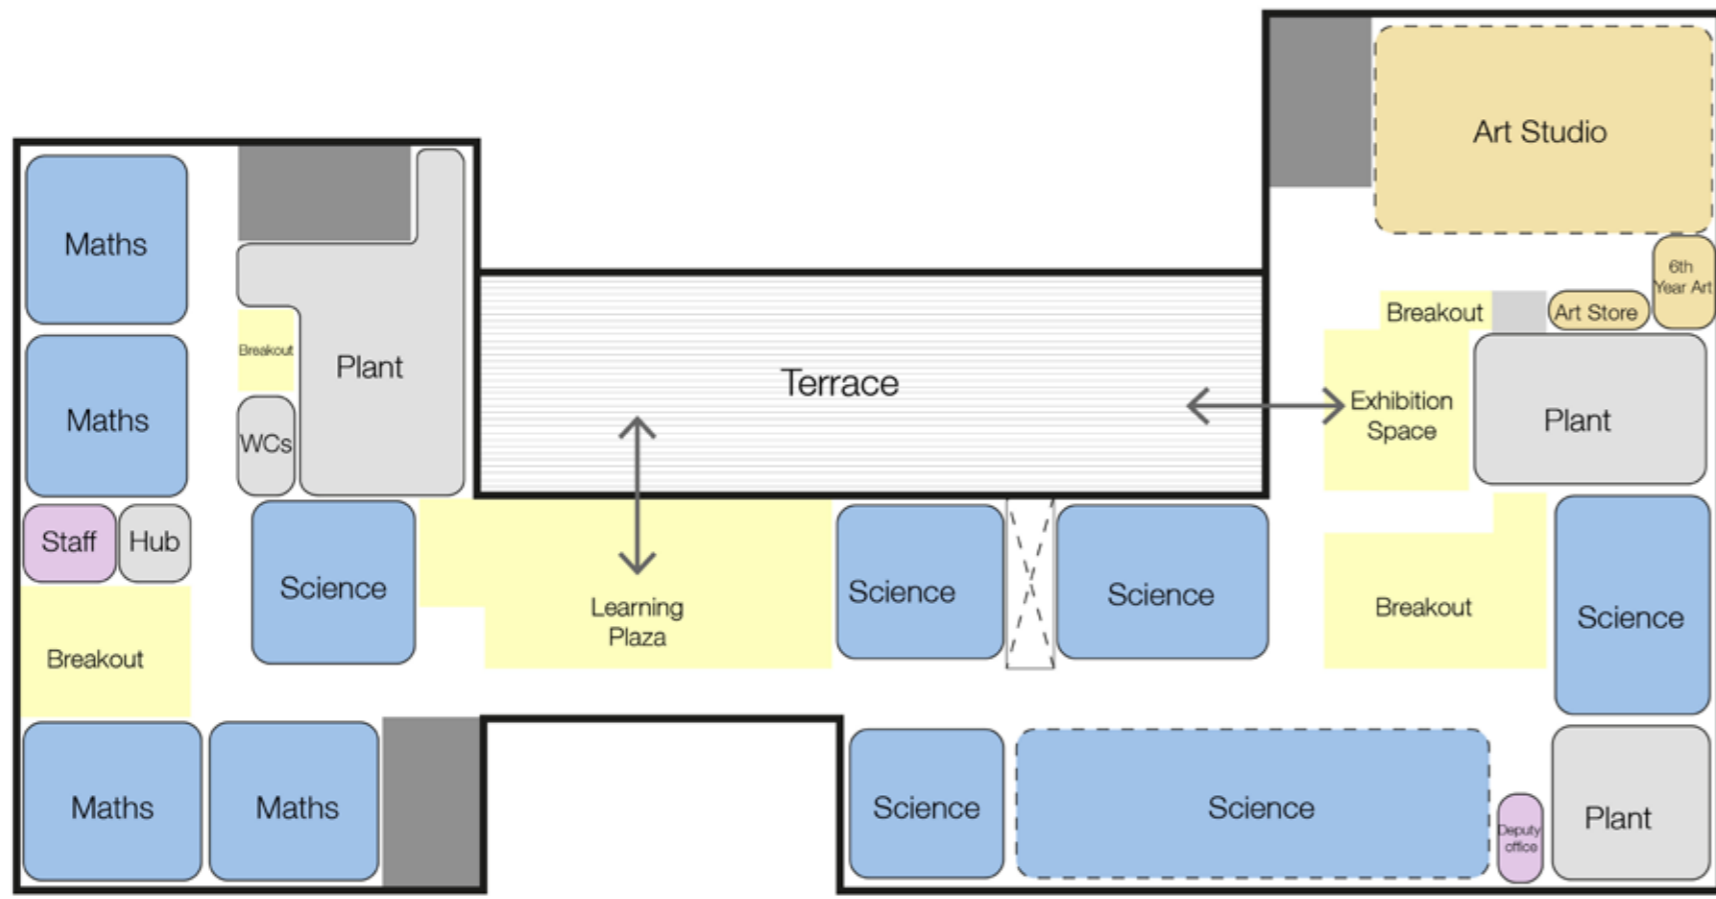

Second floor plan

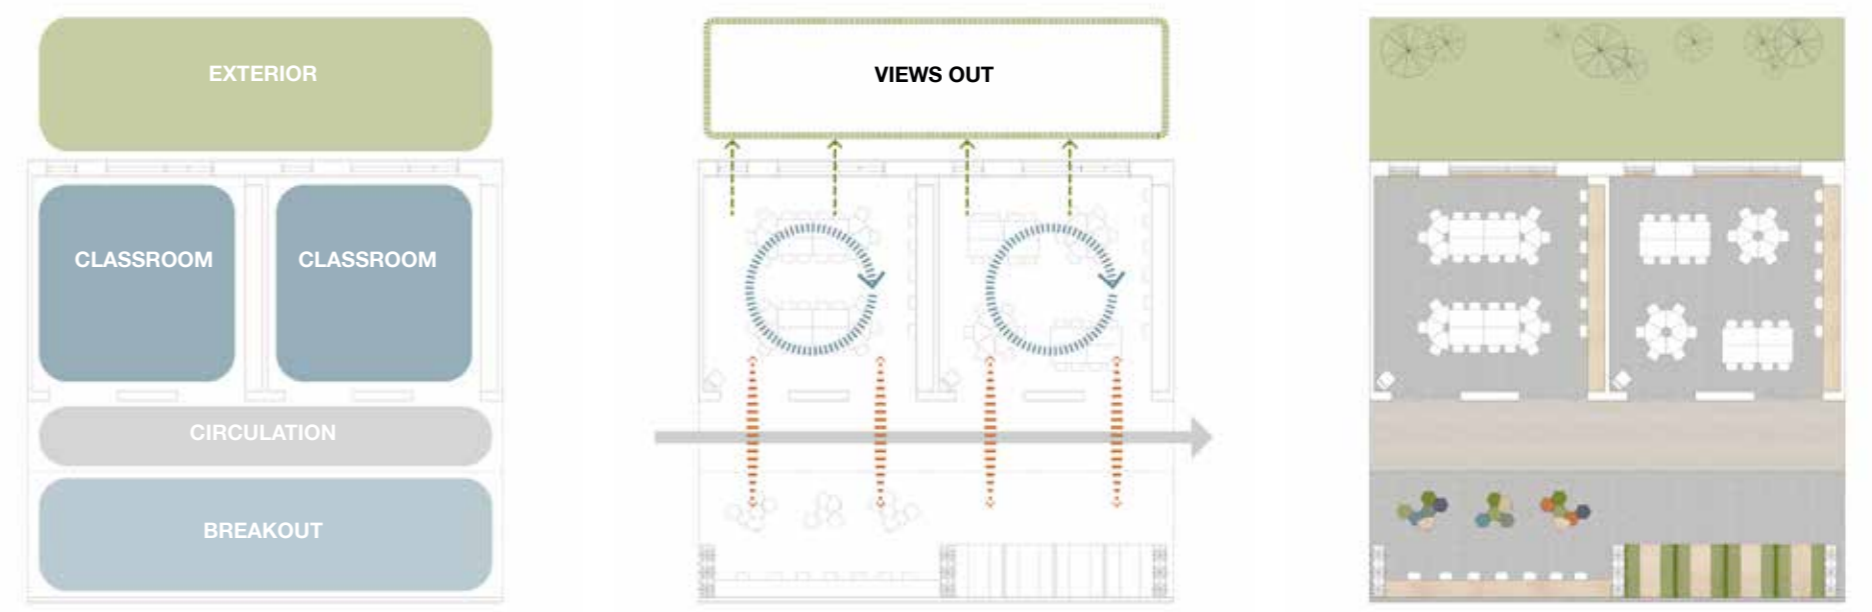


Classroom and breakout area design

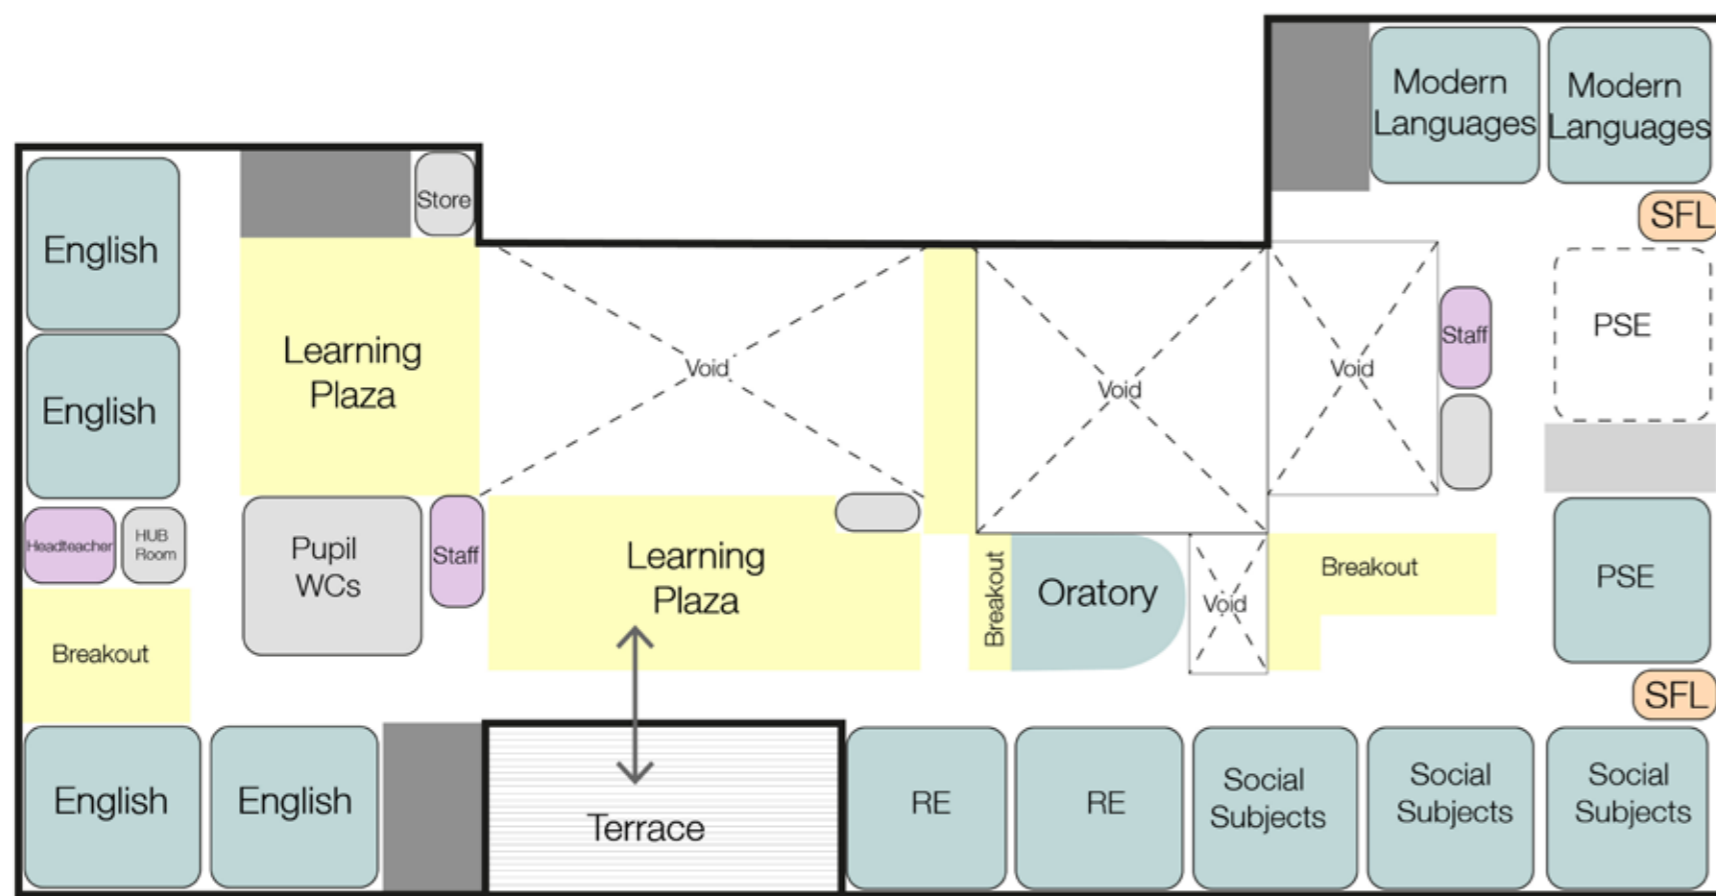

First floor plan



Main entrance towards dining

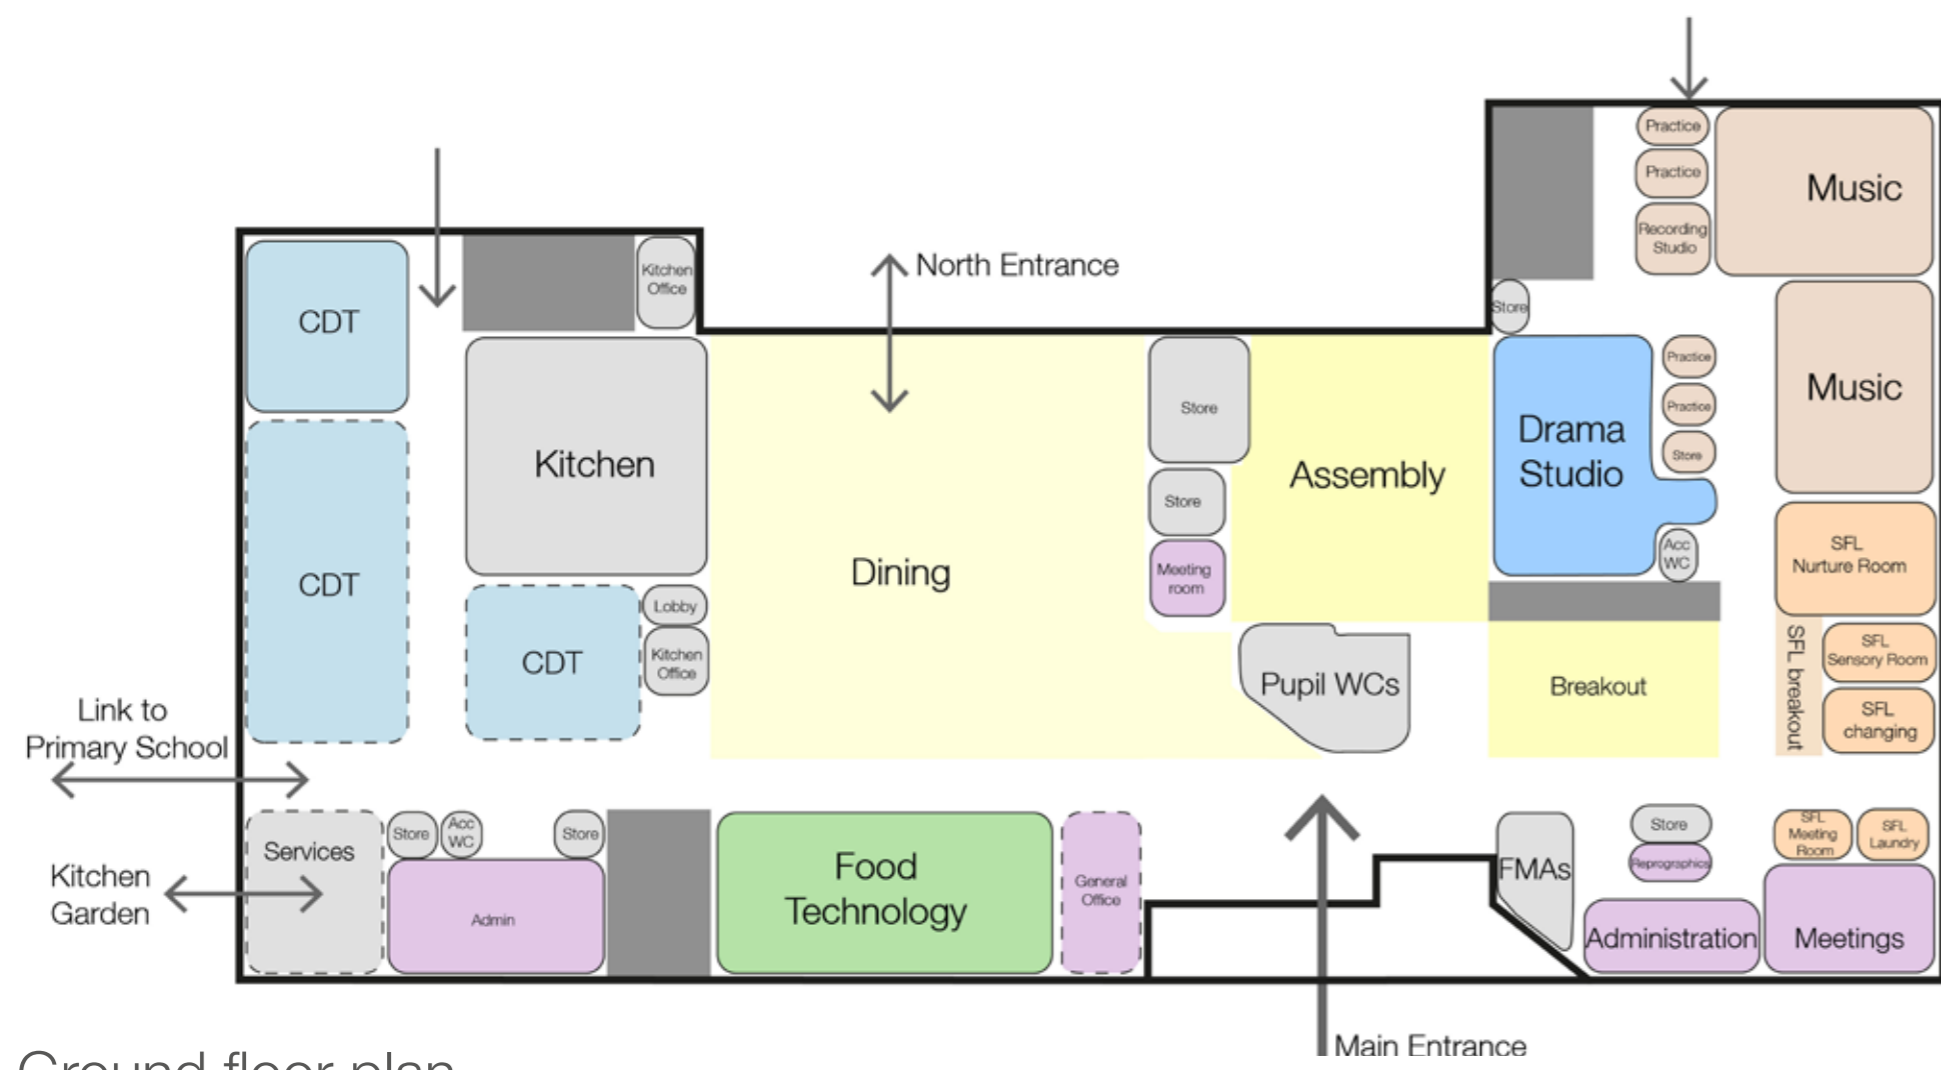

Ground floor plan




Learning plaza towards terrace



LRC towards dining

Winchburgh Schools

Denominational Secondary School Elevation Study

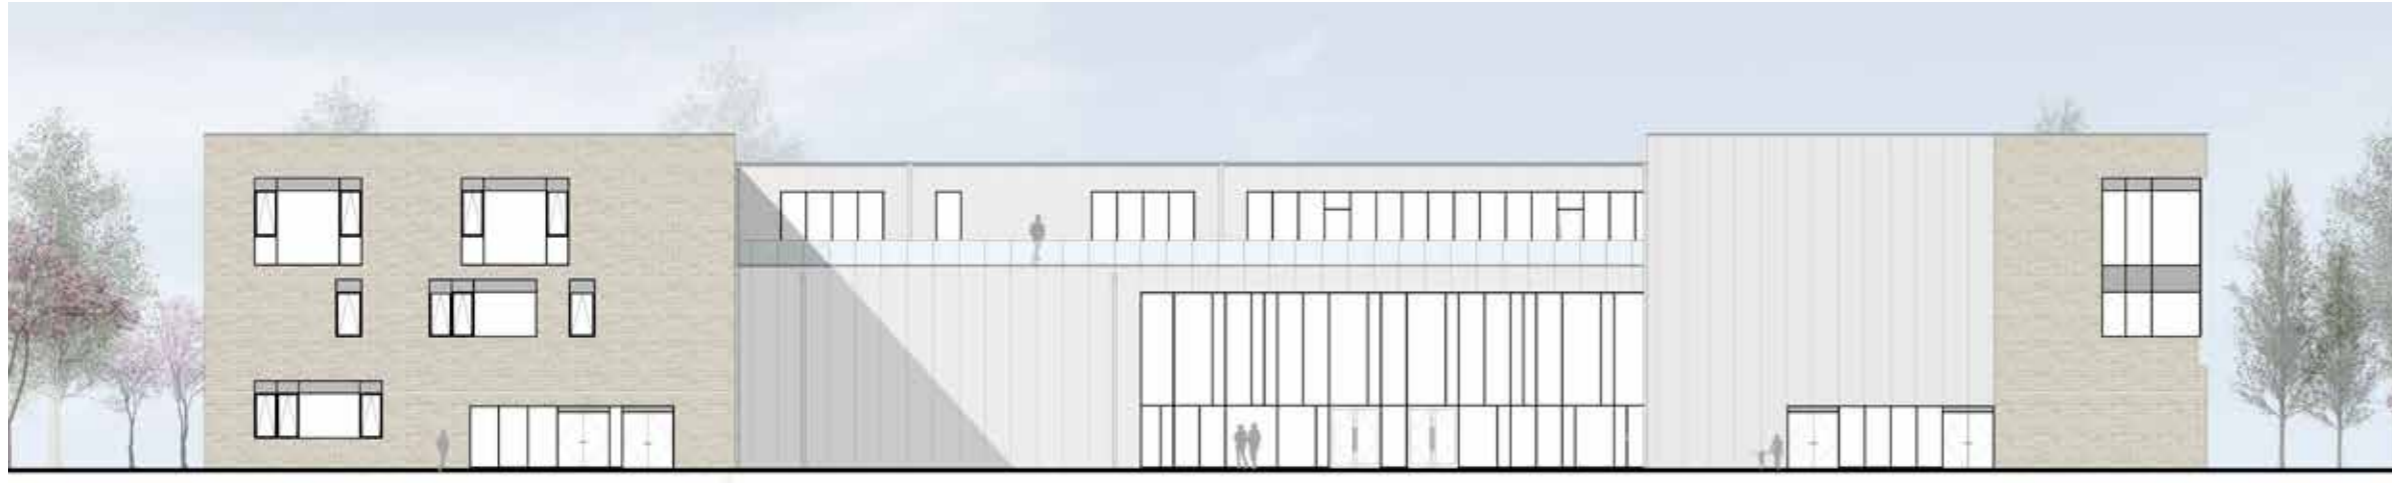

North Elevation



East Elevation



South Elevation



West Elevation



Denominational Secondary School External View



Brick precedents / examples

Winchburgh Schools

External Views



Phase 1 massing



Phase 2 massing



Phase 1 massing



Phase 2 massing



PE and Community Building, Denominational Secondary School and Holy Family Primary School